






Architecture Incorporated
 45 South Main Avenue
 Suite 100, South Dakota 57104
 Phone: 605/274-2121
 Fax: 605/274-2122
 1810 South Main Avenue, Suite 201
 Pierre, South Dakota 57501
 Phone: 605/221-1111

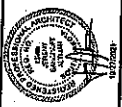

CORSICA-STICKNEY H.S. ADDITION
 FURNITURE PLAN

4.60

GENERAL NOTES - FURNITURE PLAN
 A. FURNITURE SHOWN IS FOR REFERENCE ONLY.

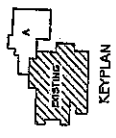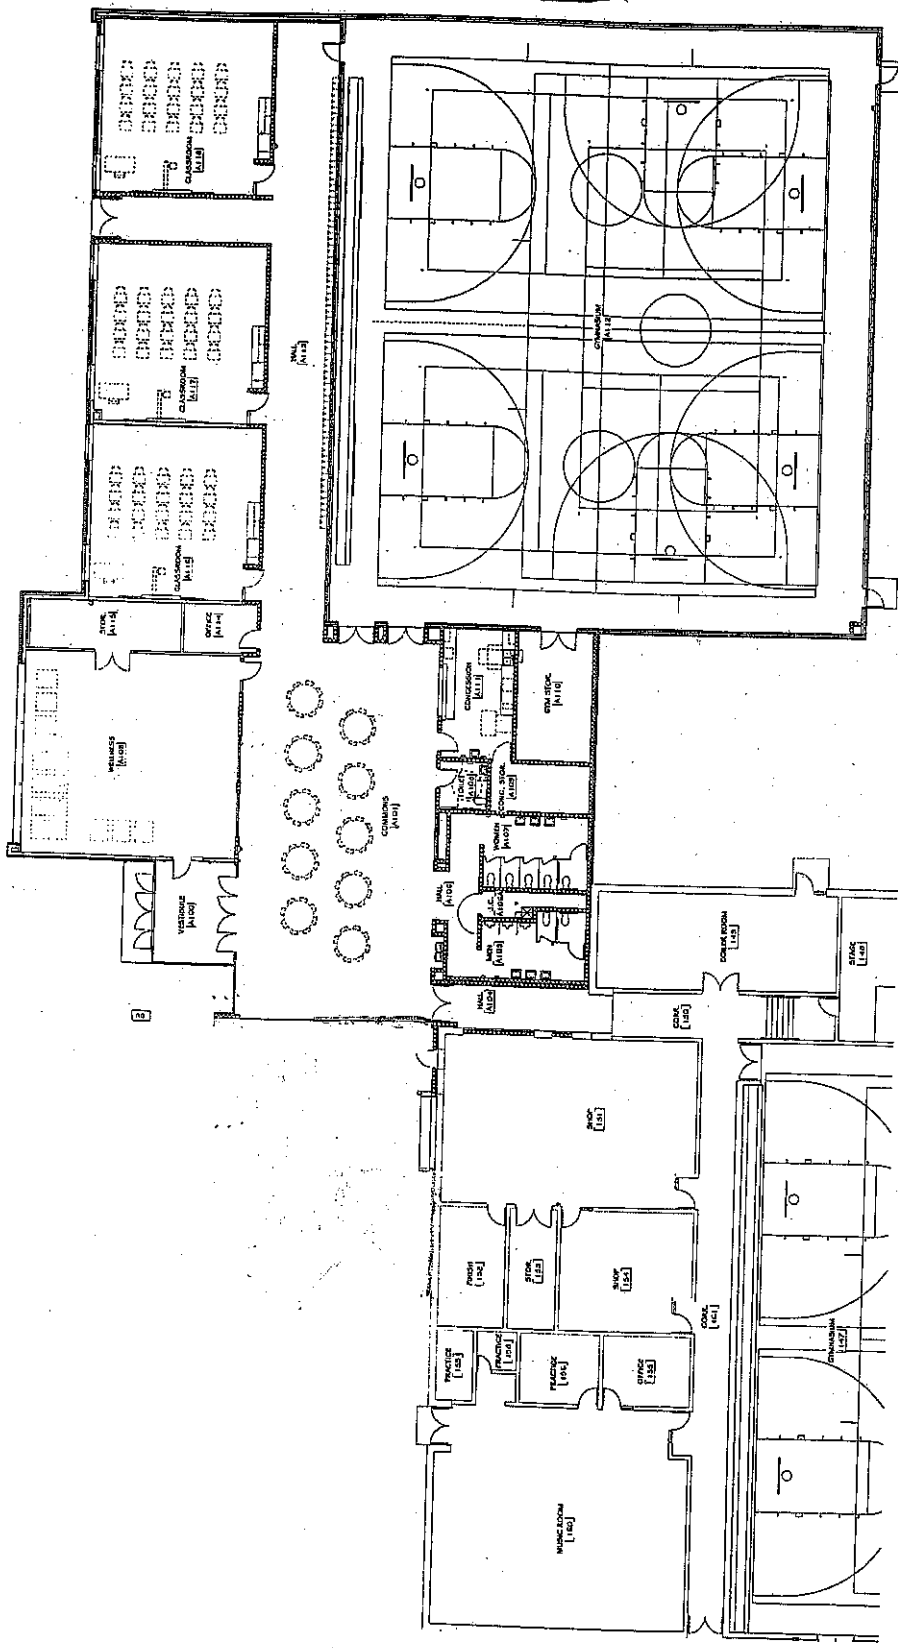

FURNITURE PLAN
 1/8" = 1'-0"

31

31

16